

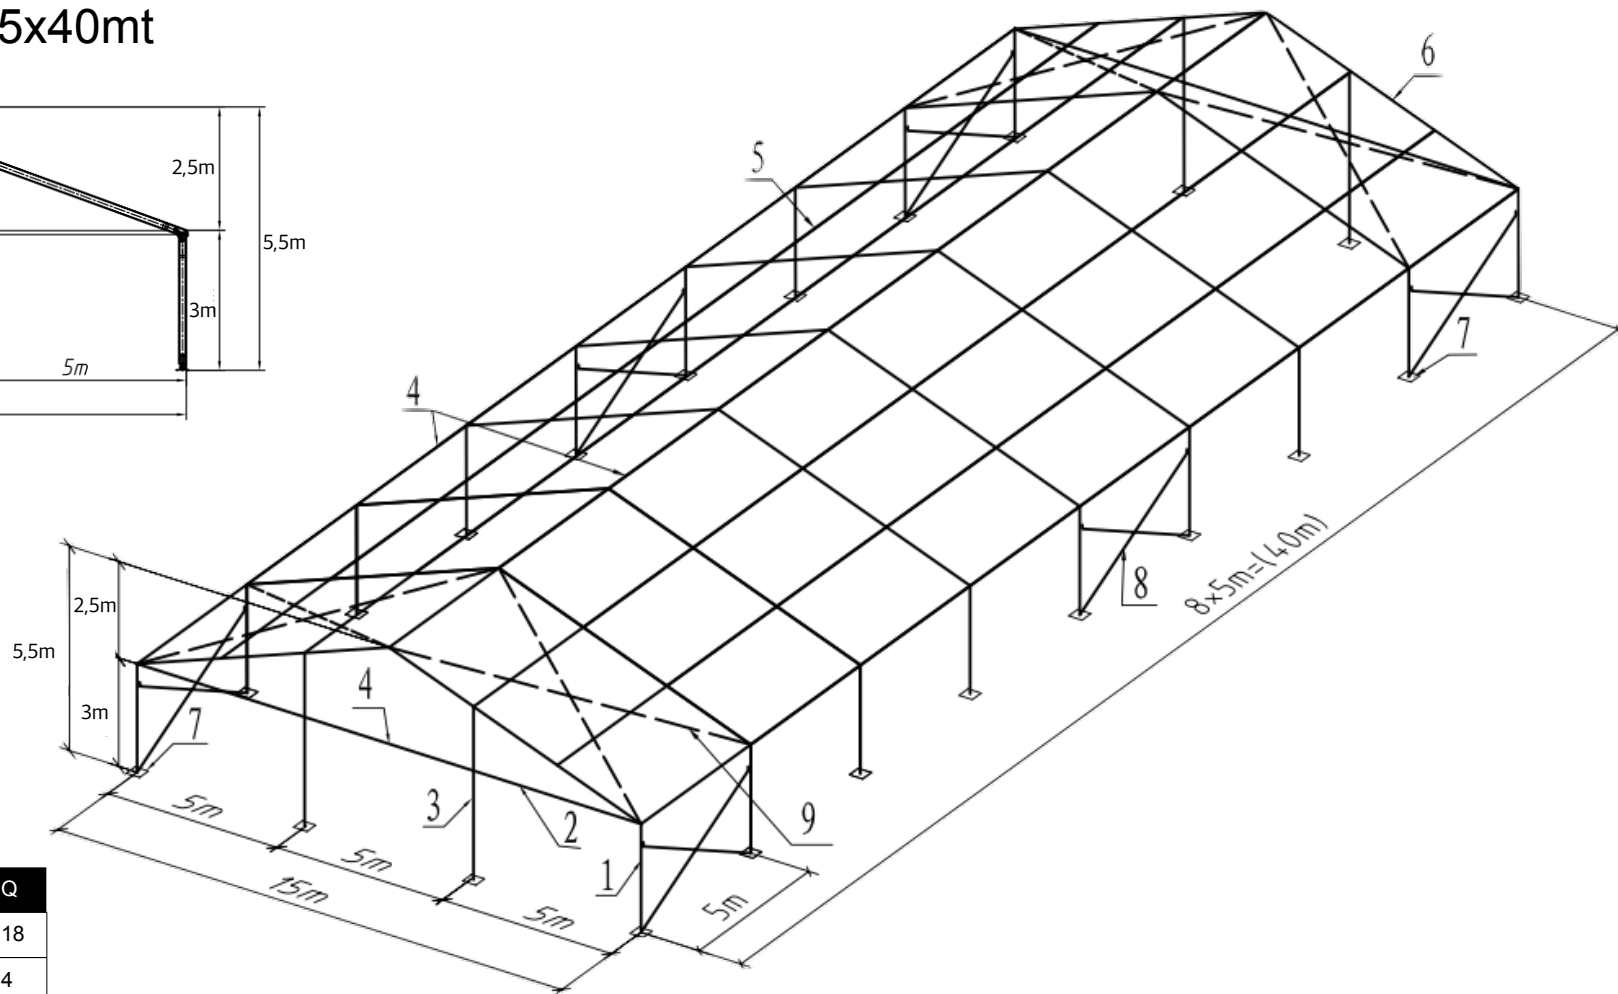


TENDOSTRUTTURA 15x40mt

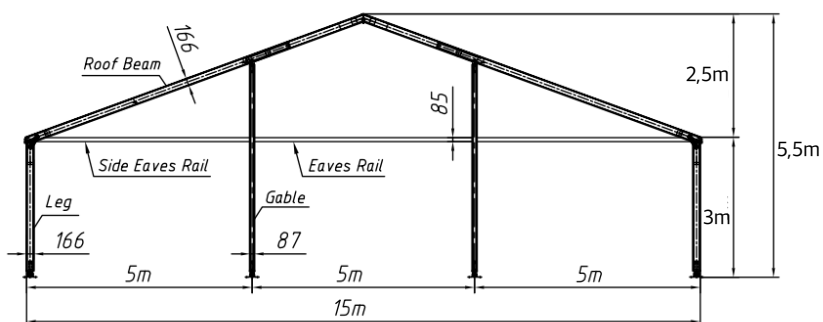

N	DESCRIZIONE	MISURE	Q
1	Gambe	166x87x3mm	18
2	Binario	102x85mm	4
4	Binario	102x85mm	23
3	Pilastrini	166x87x3mm	4
7	Base	-	22
6	Travi	-	18
8	Tralicci (coppie)	50x60mm	6
5	Arcarecci	60x60mm	28
9	Cavi acciaio	Diam. 8mm	4

Profili principali

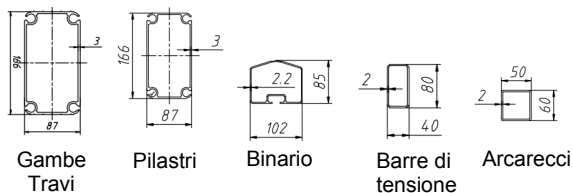

VIA DELLE TERRE ARNOLFE, 50 - 05100 TERNI
 TEL./FAX 0744 24 47 90 - CELL 345 90 90 561
 AMARANTOSRLS@GMAIL.COM

WWW.AMARANTOIDEA.COM