

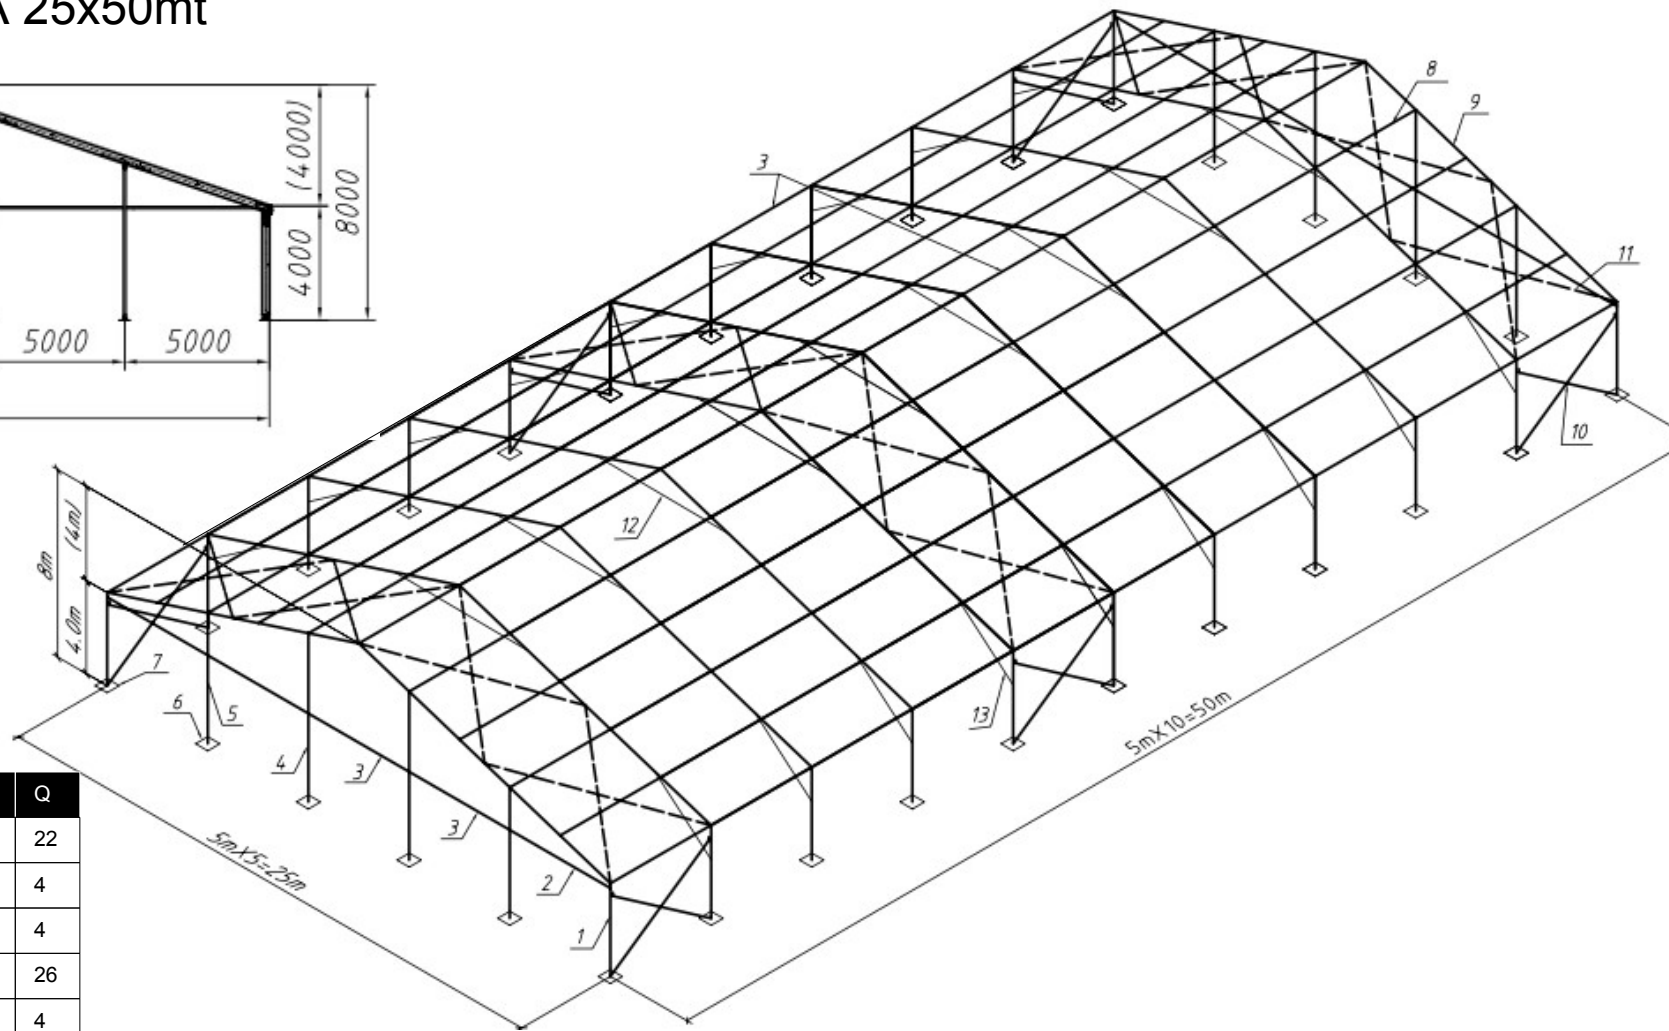


TENDOSTRUTTURA 25x50mt

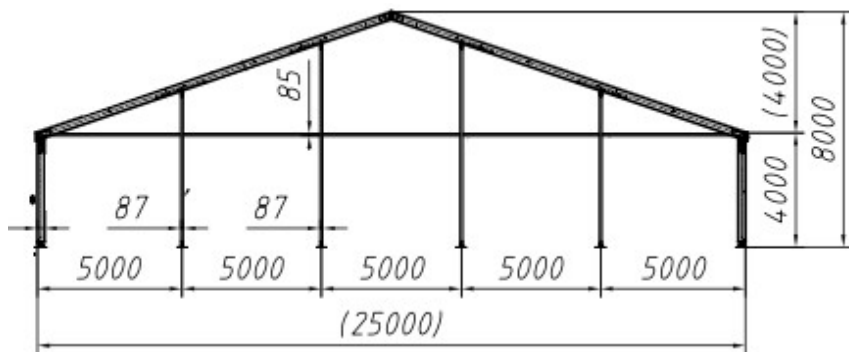

N	DESCRIZIONE	MISURE	Q
1	Gambe	203x110x3560mm	22
2	Binario	102x85x5085mm	4
5	Pilastro corto	166x87x5030mm	4
3	Binario	102x85x4888mm	26
4	Pilastro lungo	166x87x6600 mm	4
6	Base pilastri	360x360x140mm	8
7	Base gambe	360x360x140mm	22
9	Travi	230x110x10700mm	22
10	Tralicci (coppie)	50x60x5982 mm	6
8	Arcarecci	102x85x4888mm	80
11	Cavi acciaio	Diam. 8 x 9100mm	12
12	Tiranti colmo		9
13	Tiranti laterali		18

Profili principali

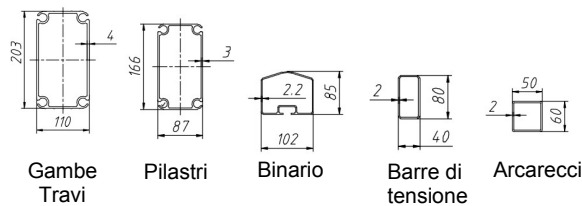

Via delle Terre Arnolfe, 50 – 05100 Terni
Tel./Fax 0744 24 47 90 – Cell 345 90 90 561
amarantosrls@gmail.com

WWW.AMARANTOIDEA.COM